


THIS DRAWING MUST NOT BE SCALED, FIGURED DIMENSIONS, LEVELS ETC. ONLY ARE TO BE USED. ANY INACCURACIES ETC. MUST BE NOTIFIED TO THE ARCHITECT. DETAIL DRAWINGS AND LARGER SCALE DRAWINGS TAKE PRECEDENCE OVER SMALLER SCALE DRAWINGS. ALL SURVEY DRAWINGS ARE A RECORD ONLY. A REPORT ON THE STRUCTURAL INTEGRITY OF THE PROPERTY SHALL NOT BE DEEMED TO HAVE BEEN INCLUDED IN SUCH SURVEYS. THIS DRAWING IS COPYRIGHT.



WEST ELEVATION AS PROPOSED (SCALE 1:100 @ A1)

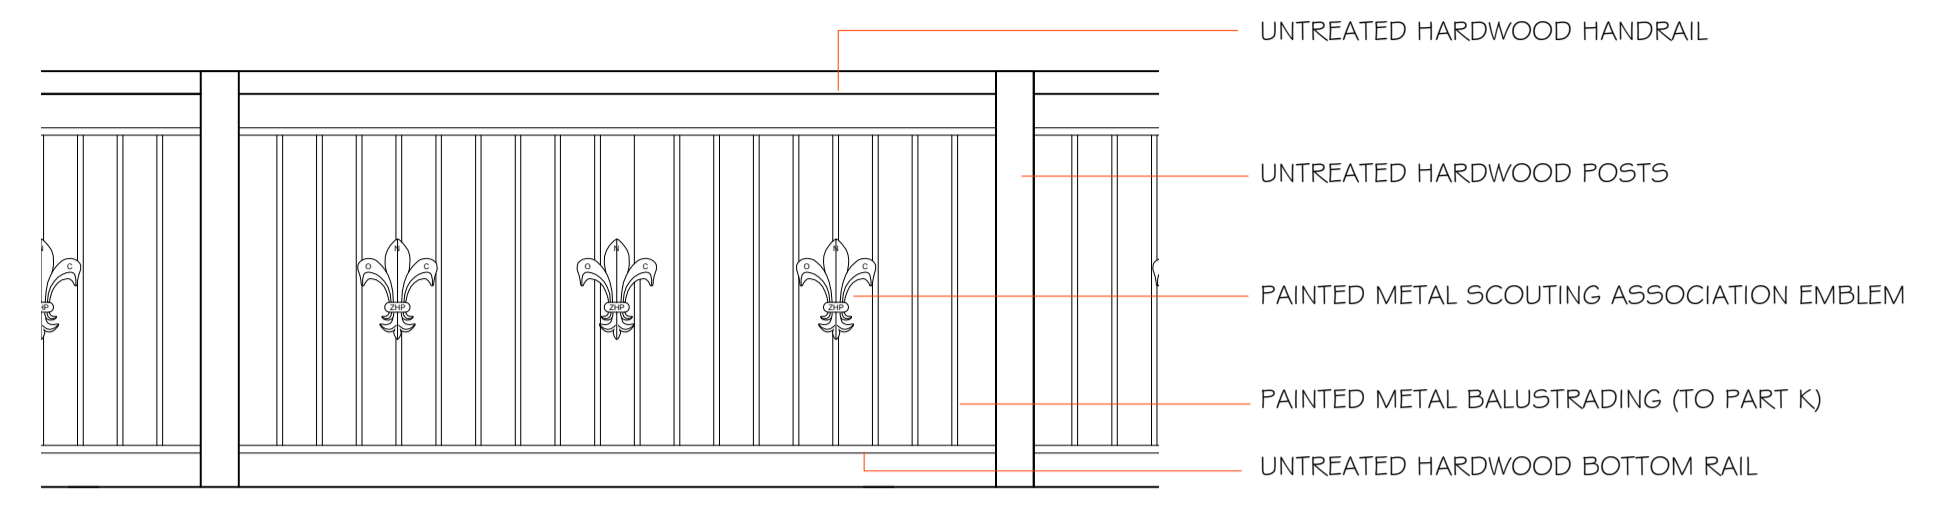

BALUSTRADING DETAIL (SCALE 1:20 @ A1)




NORTH ELEVATION AS PROPOSED (SCALE 1:100 @ A1)



EAST ELEVATION AS PROPOSED (SCALE 1:100 @ A1)



EAST ELEVATION AS PROPOSED (SCALE 1:100 @ A1)
ELEVATION SHOWING EXTERNAL GROUND LEVELS FROM SETTING DOWN ZONE

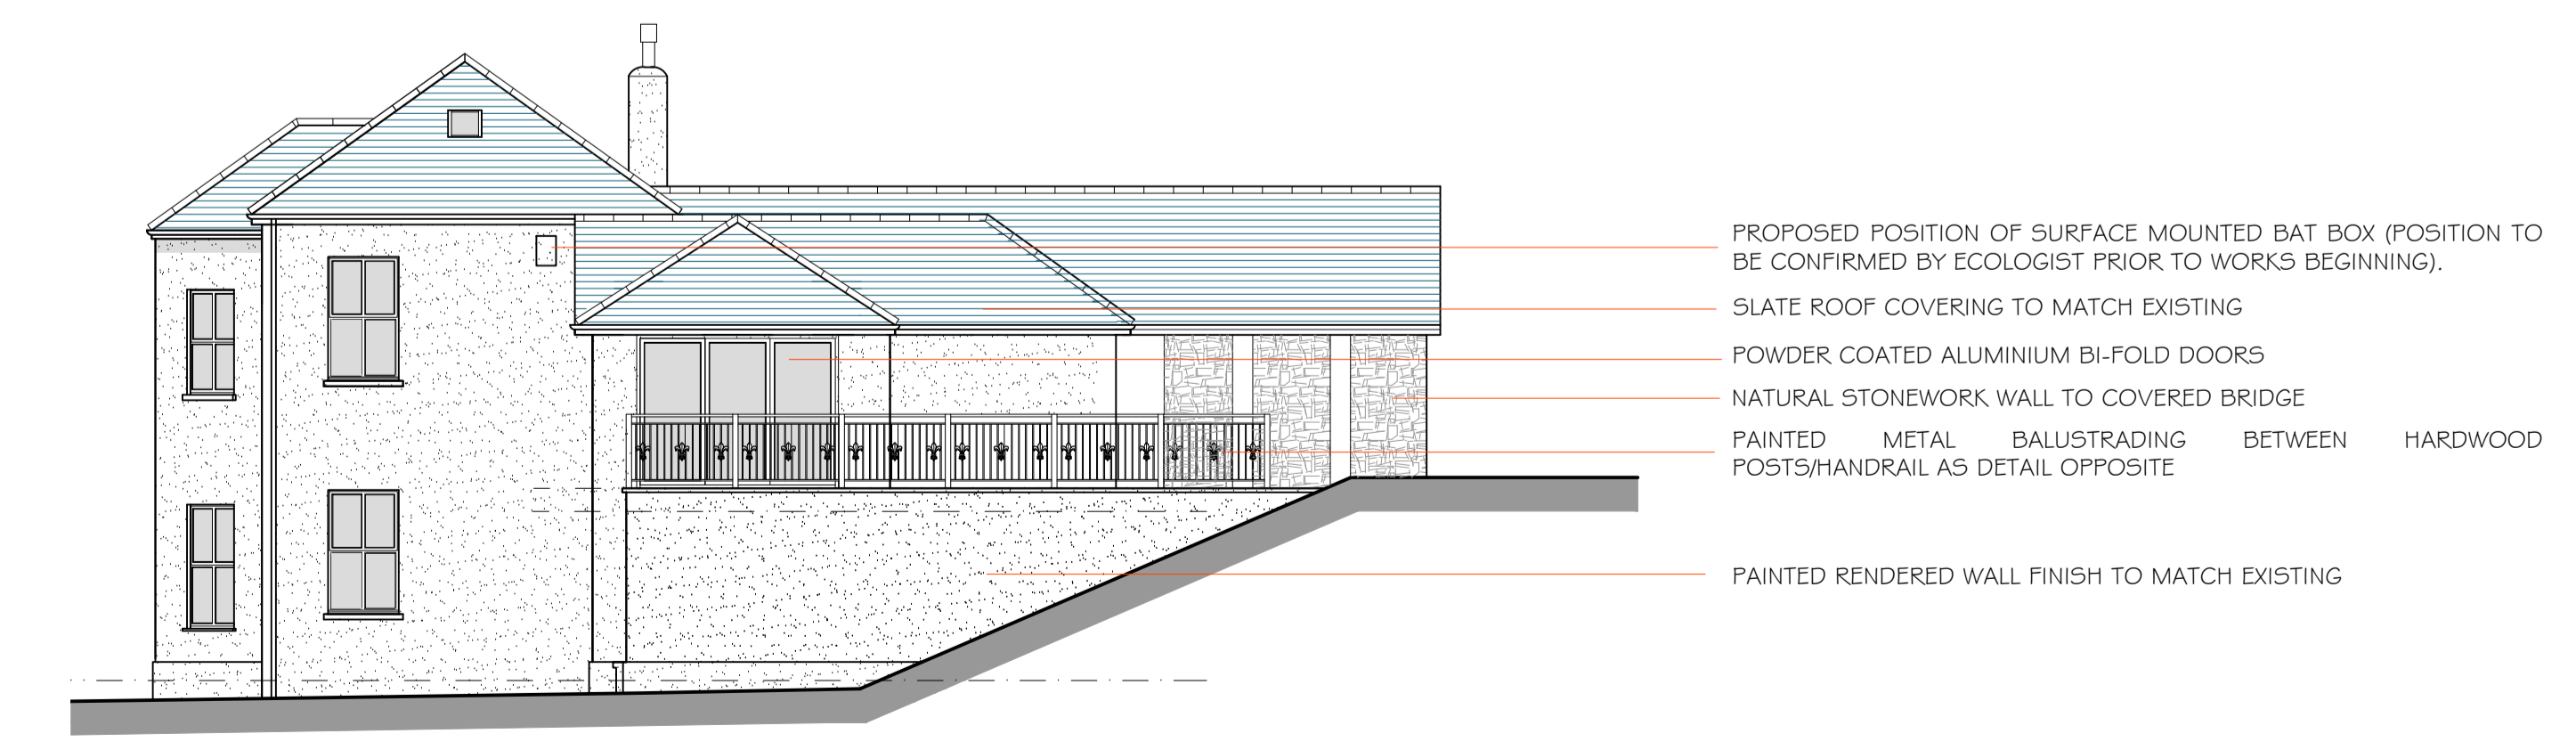

SOUTH ELEVATION AS PROPOSED (SCALE 1:100 @ A1)

REVISIONS	
A - 20.8.2014	STONERWORK PLINTH OMITTED/WINDOWS AMENDED
B - 2.10.14	MINOR AMENDMENTS
PROJECT POLISH SCOUT HOUSE, THE HUDNALLS, ST. BRIAVELS, LYDNEY.	
DRAWING TITLE DESIGN PROPOSALS ELEVATIONS AS PROPOSED (EXISTING BUILDING)	
SCALE 1:100 @ A1	DRAWING No. 1406 - 10 - B
DATE MAY 14	

**MORGAN &
HOROWSKY J
ARCHITECTS**

THE SCHOOL ROOM
CASTLE STREET
ABERGAVENNY

MON NP7 5EE
(01873) 852465/855273
FAX (01873) 859211