



THIS DRAWING MUST NOT BE SCALED, FIGURED DIMENSIONS, LEVELS ETC. ONLY ARE TO BE USED. ANY INACCURACIES ETC. MUST BE NOTIFIED TO THE ARCHITECT. DETAIL DRAWINGS AND LARGER SCALE DRAWINGS TAKE PRECEDENCE OVER SMALLER SCALE DRAWINGS. ALL SURVEY DRAWINGS ARE A RECORD ONLY. A REPORT ON THE STRUCTURAL INTEGRITY OF THE PROPERTY SHALL NOT BE DEEMED TO HAVE BEEN INCLUDED IN SUCH SURVEYS. THIS DRAWING IS COPYRIGHT.

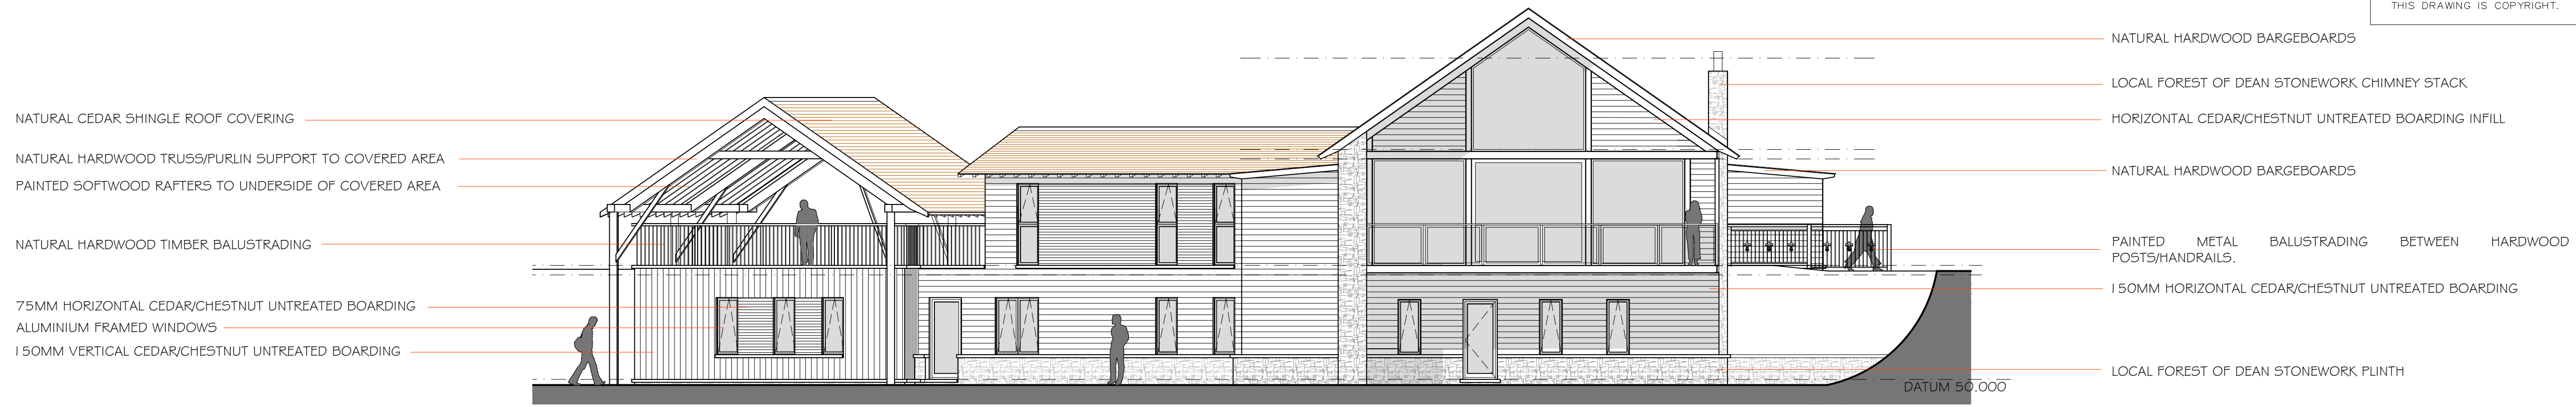


WEST ELEVATION AS PROPOSED (SCALE 1:100 @ A1)

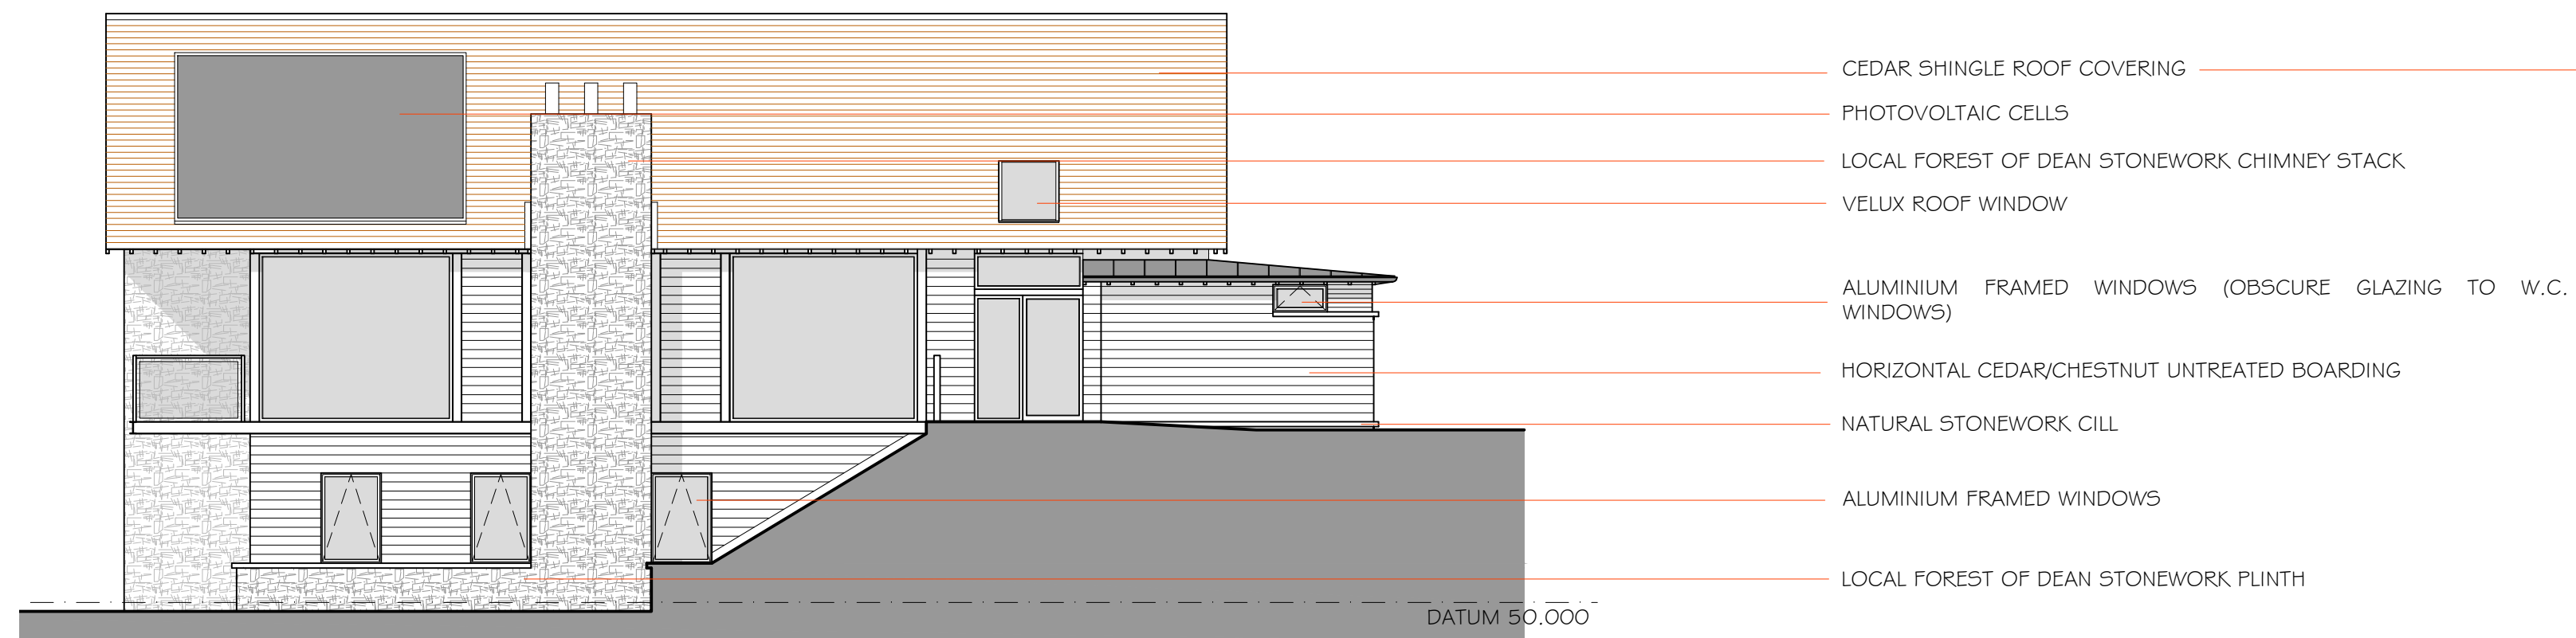


SOUTH ELEVATION AS PROPOSED (SCALE 1:100 @ A1)



NORTH ELEVATION AS PROPOSED (SCALE 1:100 @ A1)

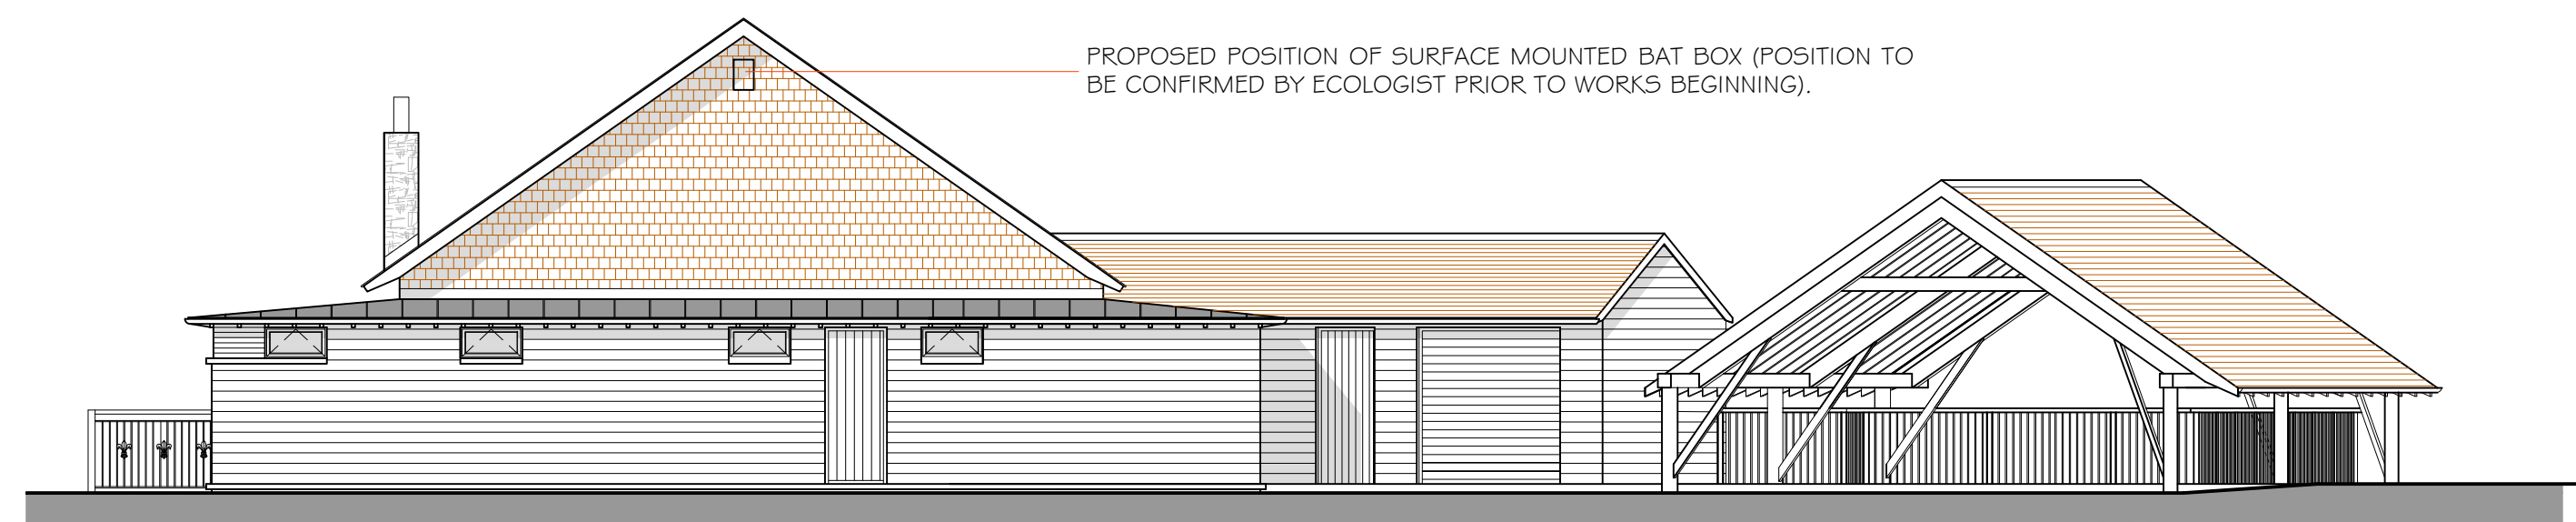

EAST ELEVATION AS PROPOSED (SCALE 1:100 @ A1)

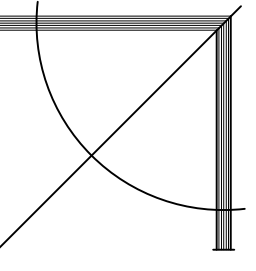PROJECT POLISH SCOUT HOUSE, THE HUDNALLS, ST. BRIAVELS, LYDNEY.		 MORGAN & HOROWSKY ARCHITECTS THE SCHOOL ROOM CASTLE STREET ABERGAVENNY MON NP7 5EE (01873) 852465/855273 FAX (01873) 859211
DRAWING TITLE DESIGN PROPOSALS ELEVATIONS AS PROPOSED (NEW BUILDING)		
SCALE 1:100 @ A1	DRAWING No. 1406 - 11	
DATE MAY 14		